



PLAN

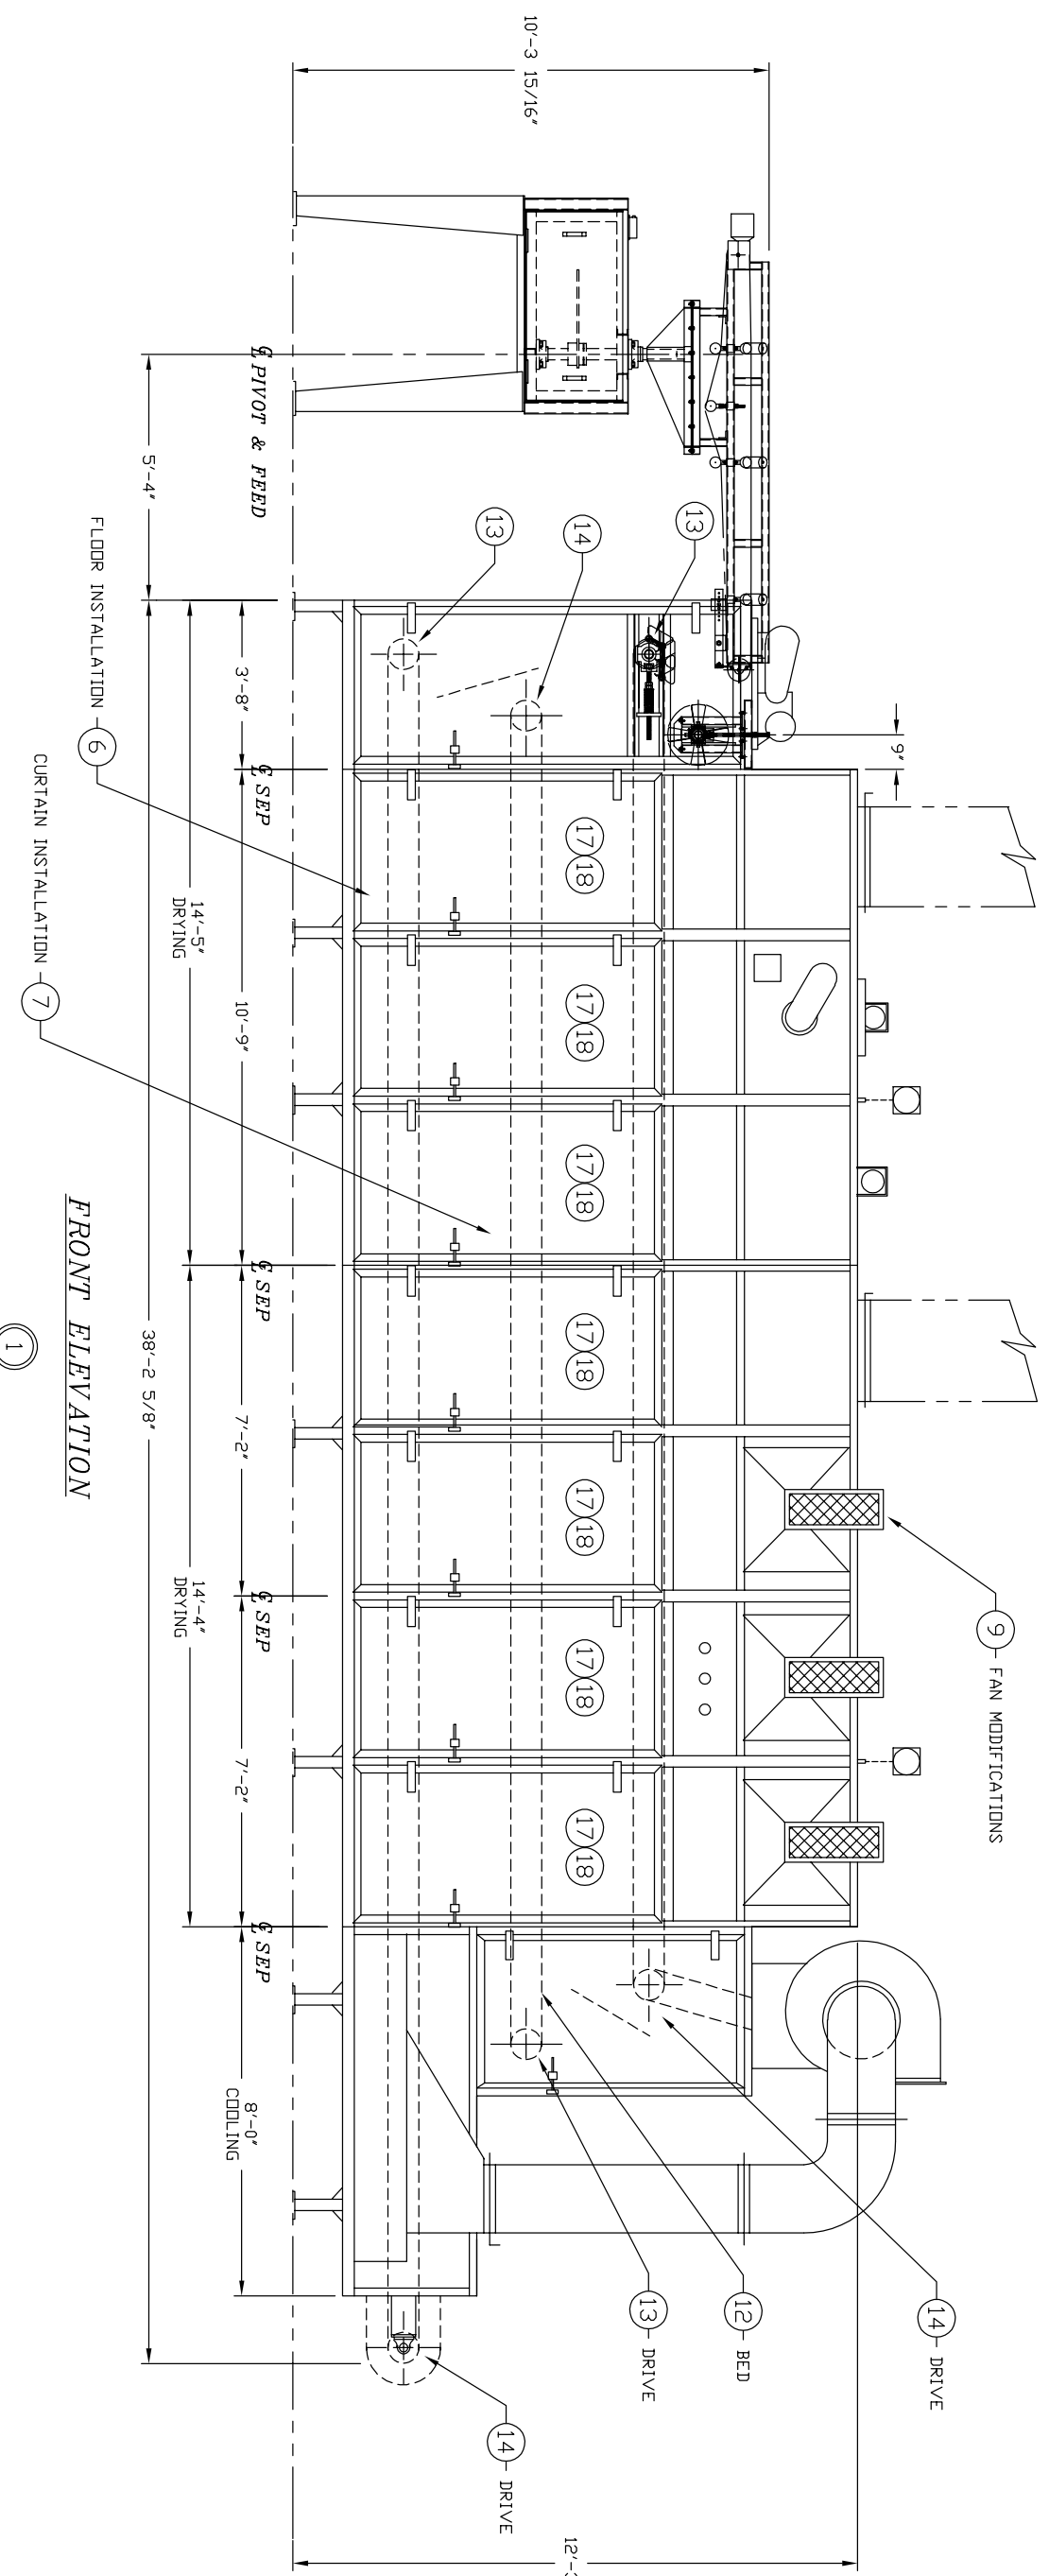

FRONT ELEVATION

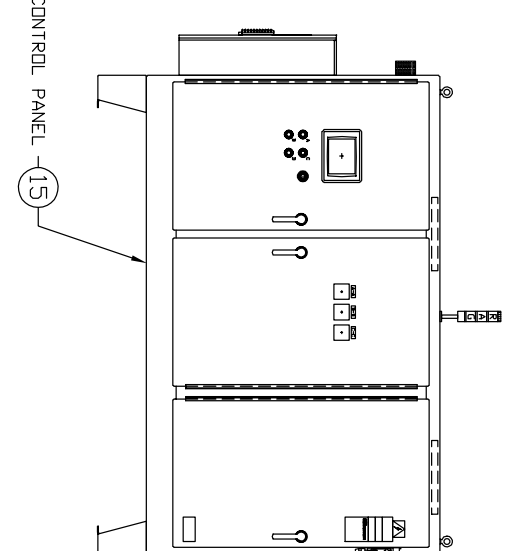

ASSEMBLY NUMBER AND QUANTITY FOR ONE ITEM	MATERIAL SPEC OR PART NO.	DESCRIPTION	W	L	NLR	DWG. ASSY ITEM NO.	OR
1 X		PARENT ASSEMBLY				DSK10094-20	
2 X		INSTALLATION ASSEMBLY				DSK10094-20-01	
3 X		AIR FLOW SCHEMATIC				DSK10094-19-01	
4 X		PADDLE LEVELER INSTALLATION ASSEMBLY				DSK10094-08-01	
5 X		BURNER SHIELD & SHROUD INSTALLATION ASSY				DSK10094-10-01	
6 X		INTERNAL FLOOR INSTALLATION ASSEMBLY				DSK10094-11-01	
7 X		INTERNAL CURTAIN INSTALLATION ASSEMBLY				DSK10094-12-01	
8 X		HEAT SOURCE INSTALLATION ASSEMBLY				DSK10094-13-01	
9 X		RECURRATING FAN MODIFICATION ASSEMBLY				DSK10094-16-01	
10 L	100-7013	SPROCKET-40B24-2-19/168 RW/SS				DSK10094-18-01	
11 L	300-9496	SPROCKET-40B24-1-3/4 BORE RWVY & 2SS				DSK10094-20/10	
12 L		BED INSTALLATION				DSK10094-20/11	
13 L		FEED END DRIVE				D199-30-0190-001-01	
14 L		DISCHARGE TAIL END DRIVE				D044-30-0090-04	
15 L		CONTROL PANEL				D044-30-0090-05	
16 L		TERRAINAL BOX ASSEMBLY				DSK10094-01	
17 L		EXTERNAL DOOR ASSEMBLY				B049-49-0089-026	
18 L		EXTERNAL DOOR LATCH ASSEMBLY				RBC LHDOOR1 304 D GASK assm	
19 L		EXTERNAL ROOF PANEL ASSEMBLY				RBC LHDOOR1 PIPE LATCH SST assm	
20 L		EXTERNAL ROOF PANEL ASSEMBLY				RBC SETIN PNL1 assm	
						RBC SETIN PNL2 assm	

REV	DESCRIPTION	DATE	BY
1	ISSUE FOR GENERAL ARRANGEMENT		

1	DRIVING NUMBER	DSK10094-20
2	JOB NO.	10094

AEROGLIDE CORPORATION
 A BOEHLER GROUP COMPANY
 TELEPHONE: 319-851-2000 FAX: 319-851-2006
 100 BRYAN STREET, SUITE 200, CHARLOTTE, NC 28206

TITLE: **GENERAL ARRANGEMENT INSTALLATION ASSEMBLY**

DRAWING NUMBER: DSK10094-20

TOLERANCES, UNLESS NOTED:
 FINISHES, UNLESS NOTED:
 SURFACE FINISH NOTE:
 UNLESS OTHERWISE SPECIFIED, ROUNDNESS HEIGHT ON ALL MACHINED SURFACES SHALL NOT EXCEED .005 INCH (0.127 MM).
 UNLESS OTHERWISE SPECIFIED, MICRO-INCHES OR NI.

2009 AEROSPACE CORPORATION
 ALL RIGHTS RESERVED. CONTENTS OF THIS DRAWING ARE THE EXCLUSIVE PROPERTY OF AEROSPACE CORPORATION. NO PART OF THIS DRAWING IS TO BE REPRODUCED, COPIED, OR TRANSMITTED IN ANY FORM OR BY ANY MEANS, ELECTRONIC OR MECHANICAL, INCLUDING PHOTOCOPYING, RECORDING, OR BY ANY INFORMATION STORAGE AND RETRIEVAL SYSTEM, WITHOUT THE EXPRESS WRITTEN PERMISSION OF AEROSPACE CORPORATION.