
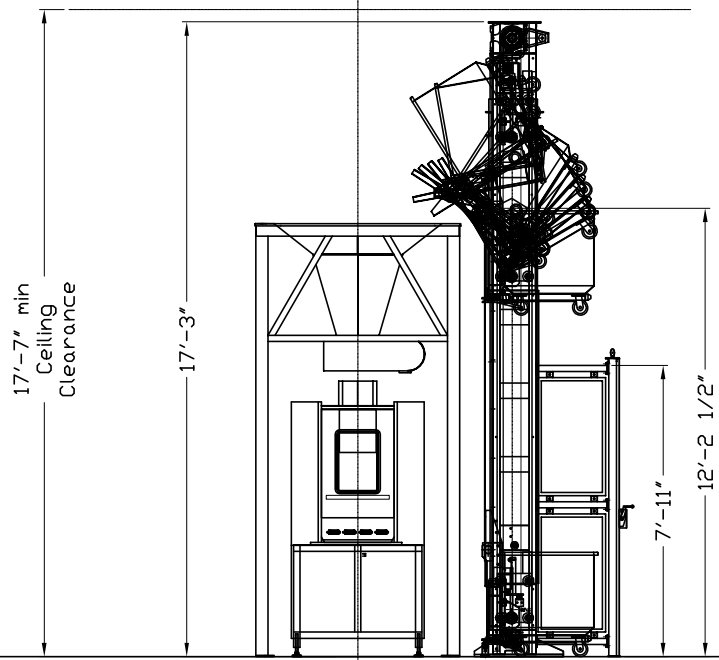


ITM	PRT N	DESCRIPTION
1	03-63000	DOUGH TROUGH ELEVATOR
2	03-53040	DOUGH TROUGH
3	01-38000	AUTOMATIC DIVIDER FEEDER
4	11-18000	ROTARY KNIFE BAGEL DIVIDER
5	11-18100A	BAGEL DIVIDER DISCHARGE CONVEYOR
6	28-48E000	DIVIDER TRANSFER CONVEYOR
7	12-31000	BAGEL FORMER
8	28-78P000	MERGING CONVEYOR
9	06-55000	RECIPROCATOR CANTILIVERED
10	26-48A000	RECIPROCATOR CANTILIVERED

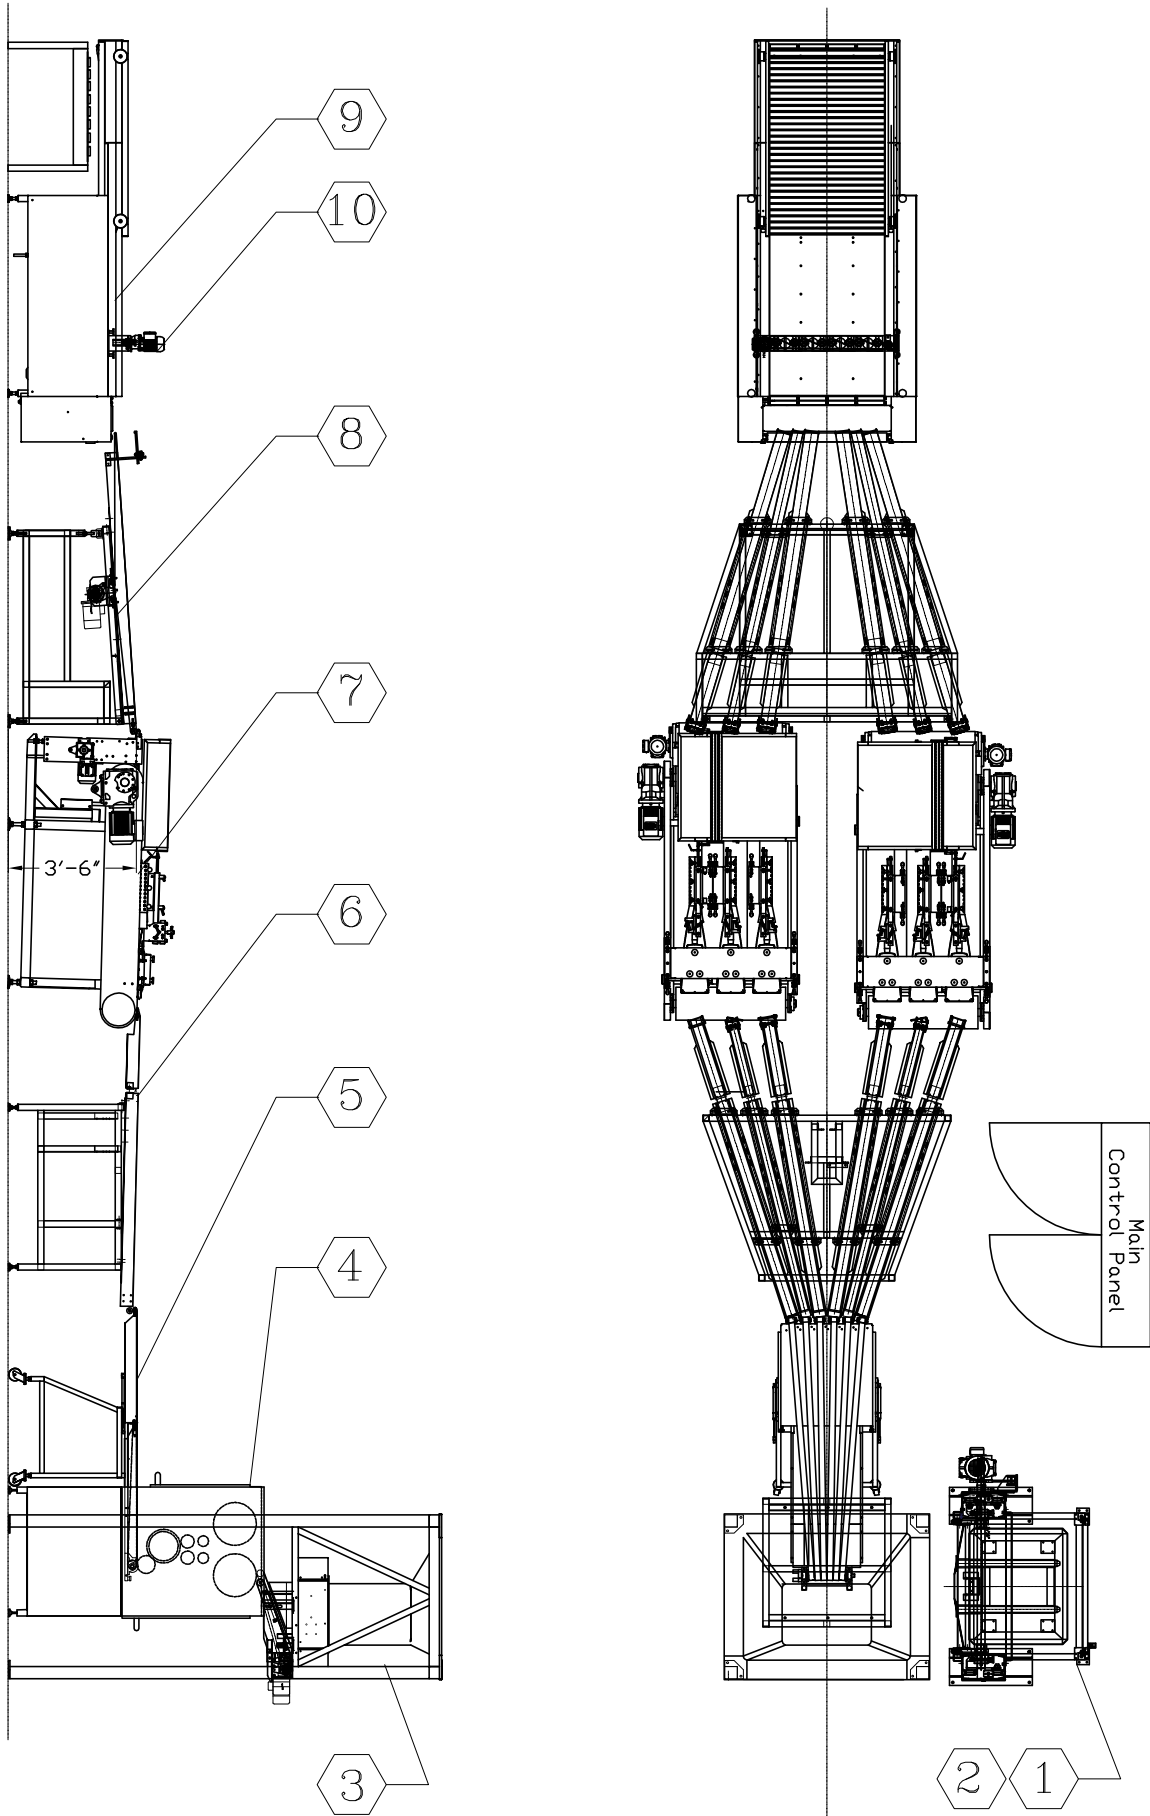

PROPOSAL #	<b>FDI LTD.</b>			
SCALE N.T.S.	<b>WEGMANS LAYOUT</b>			
DATE Nov 01 2007				
DR. BY ALEXEY	SHEET 1 OF 1	SIZE	DWG. NO. 70335_MNL	REV.
JOB #				
APP. BY Alexey				